


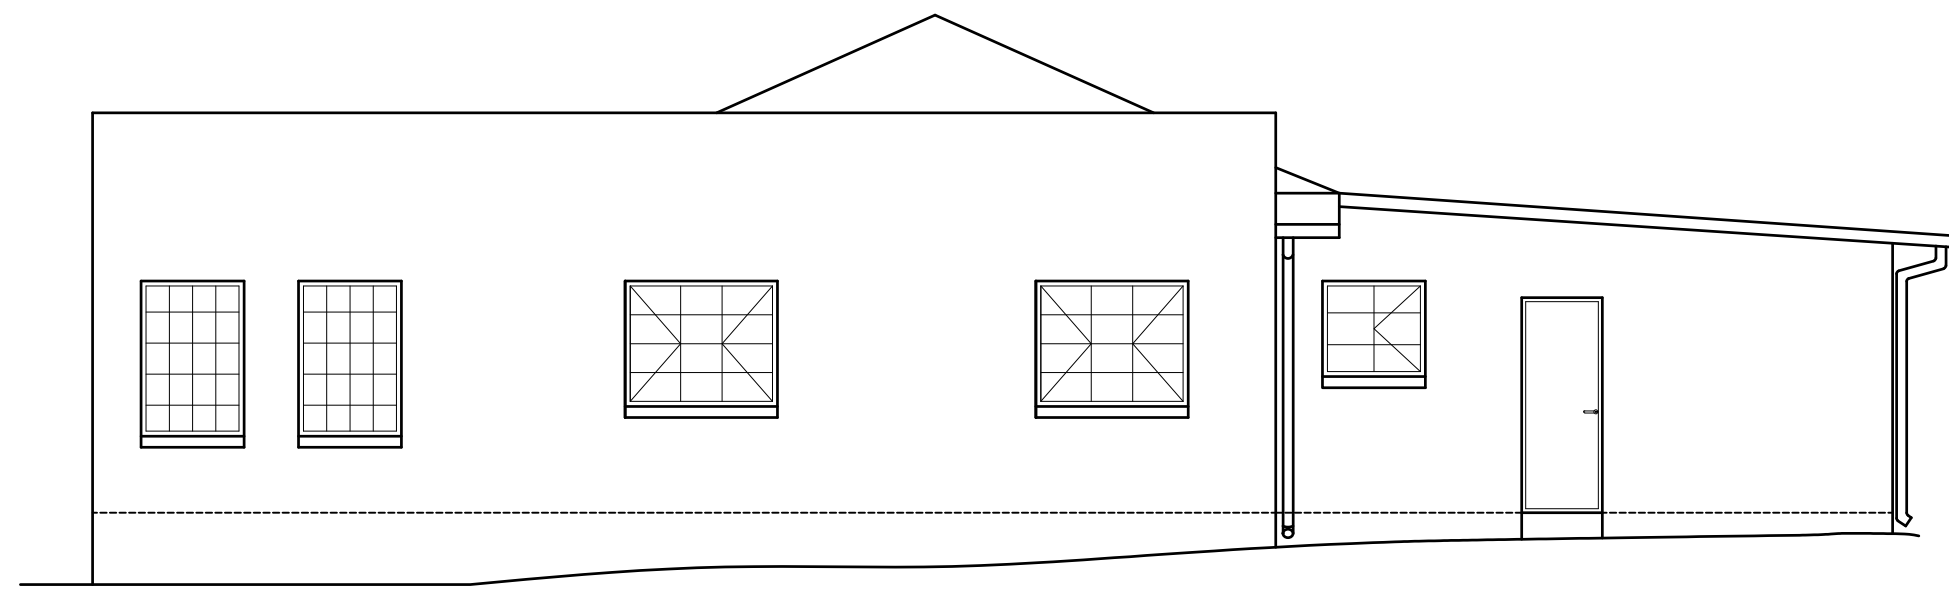


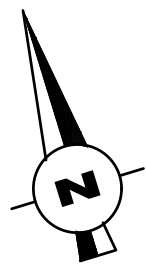


EAST ELEVATION

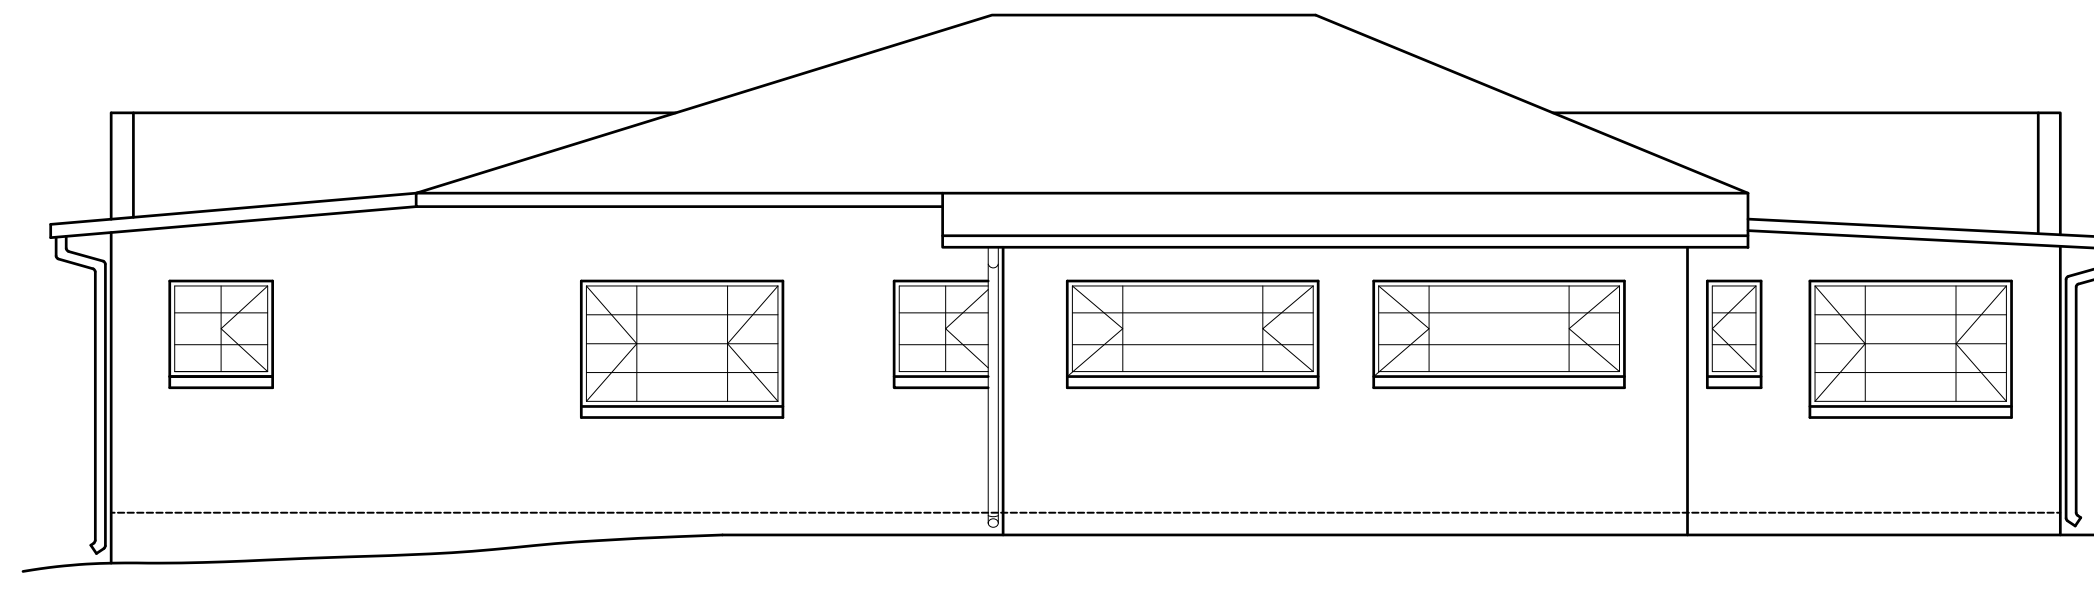


NORTH ELEVATION

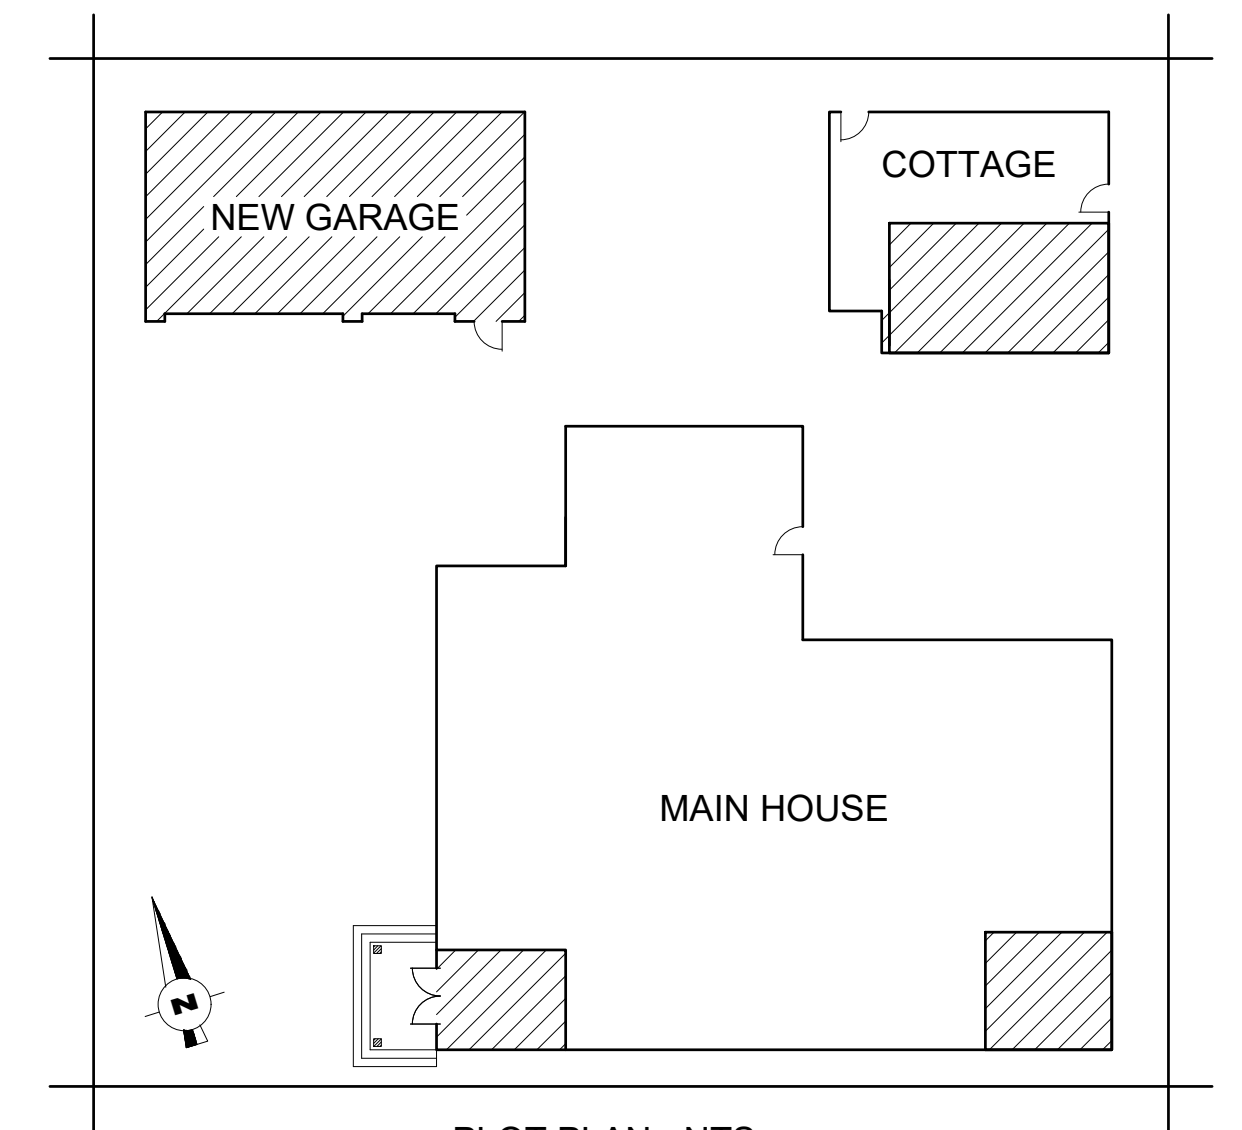


PLOT PLAN - NTS

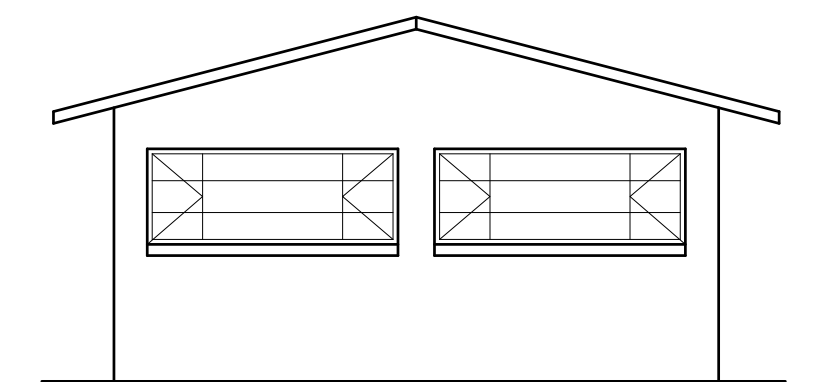


EAST ELEVATION
GARAGE

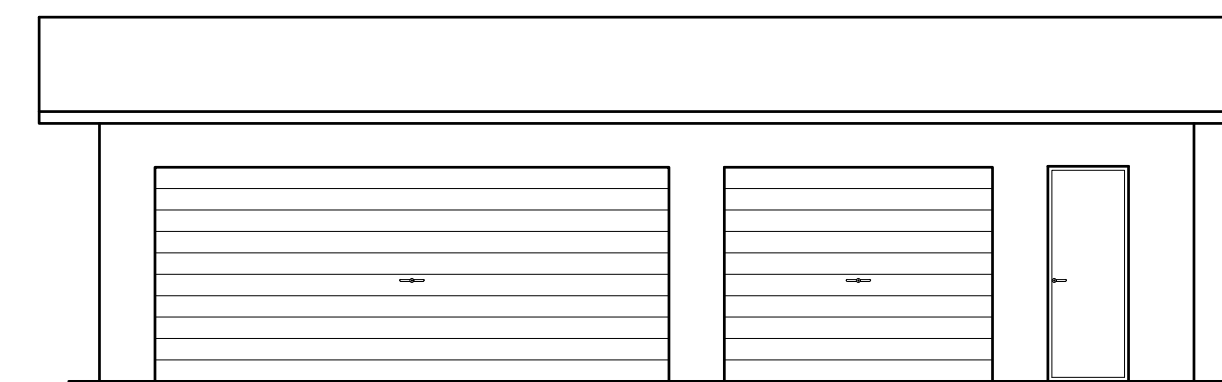


SOUTH ELEVATION
GARAGE

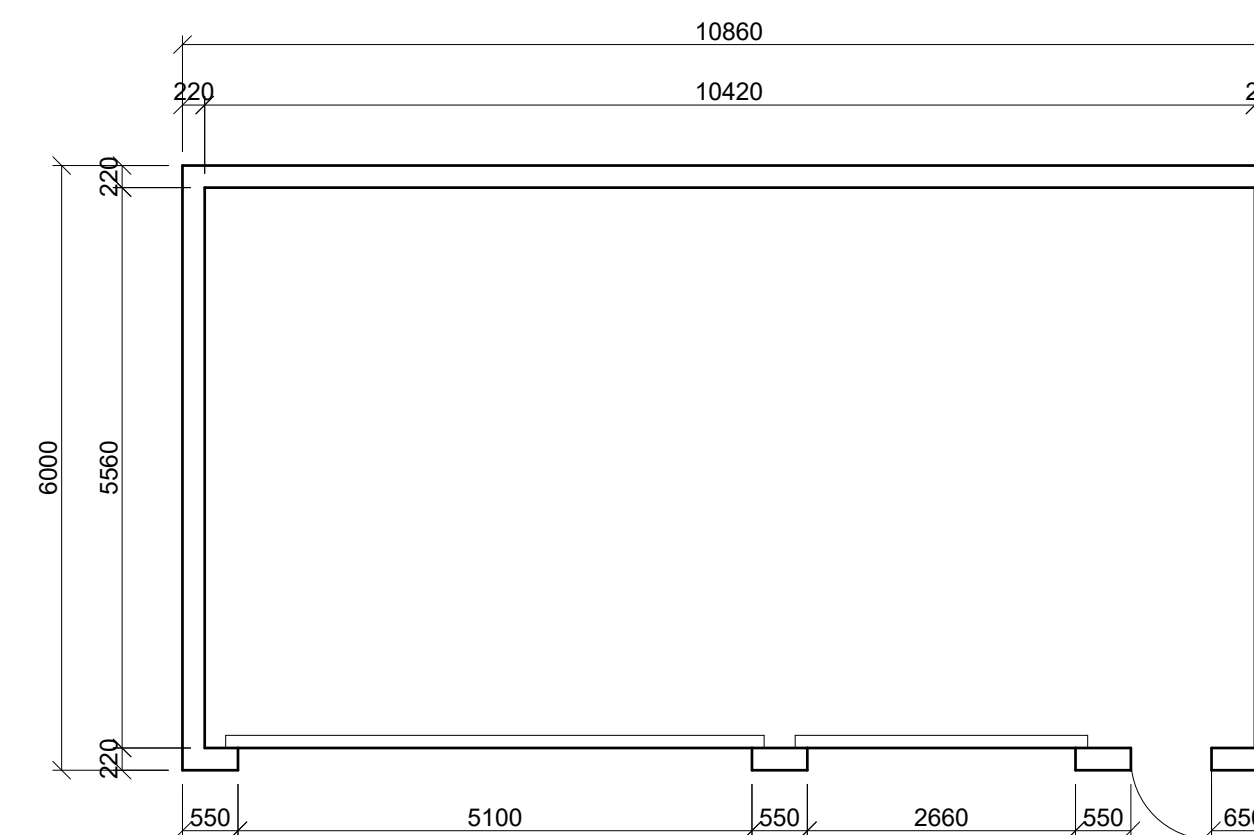


PLAN VIEW
GARAGE

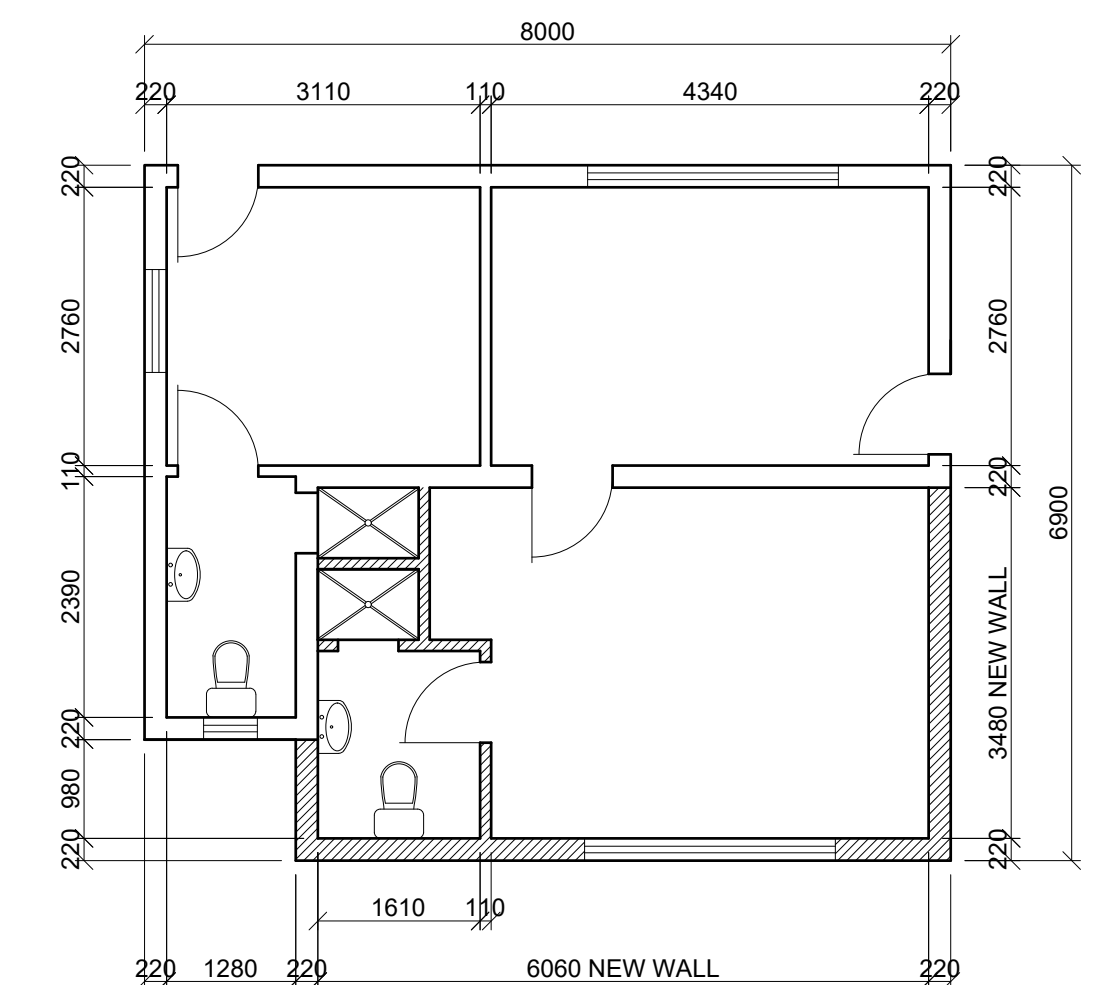


PLAN VIEW
COTTAGE

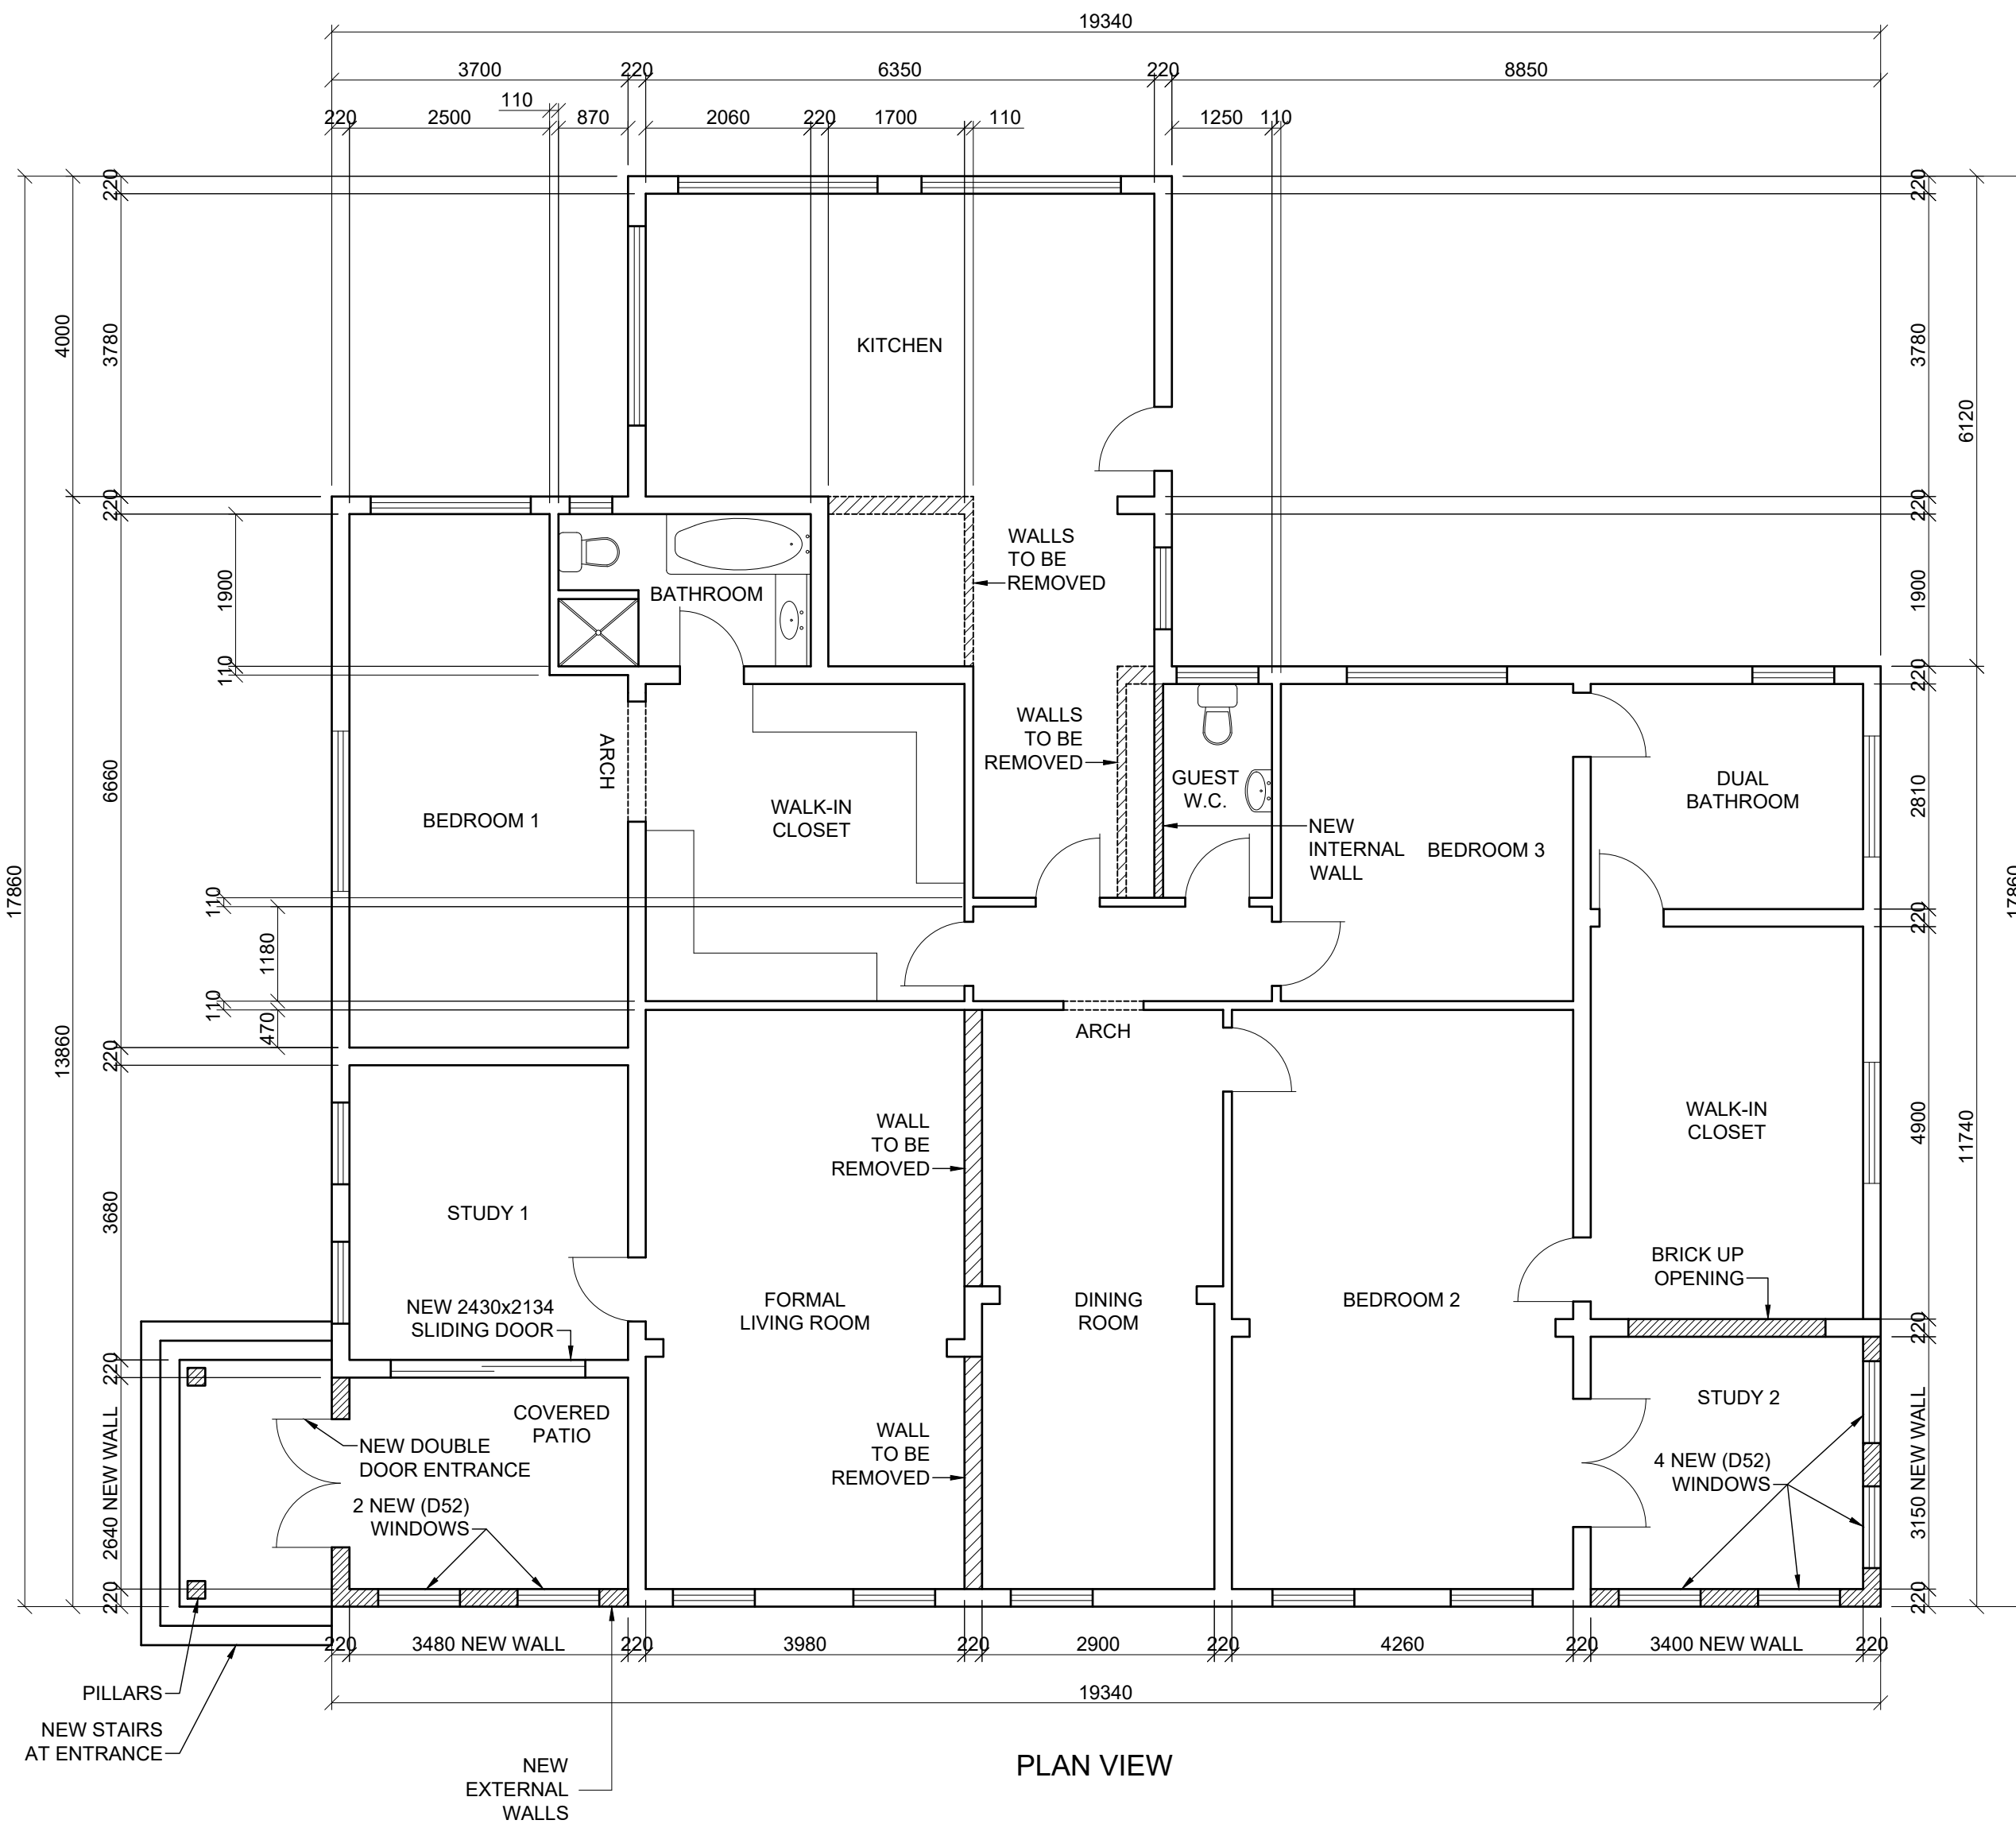

PLAN VIEW

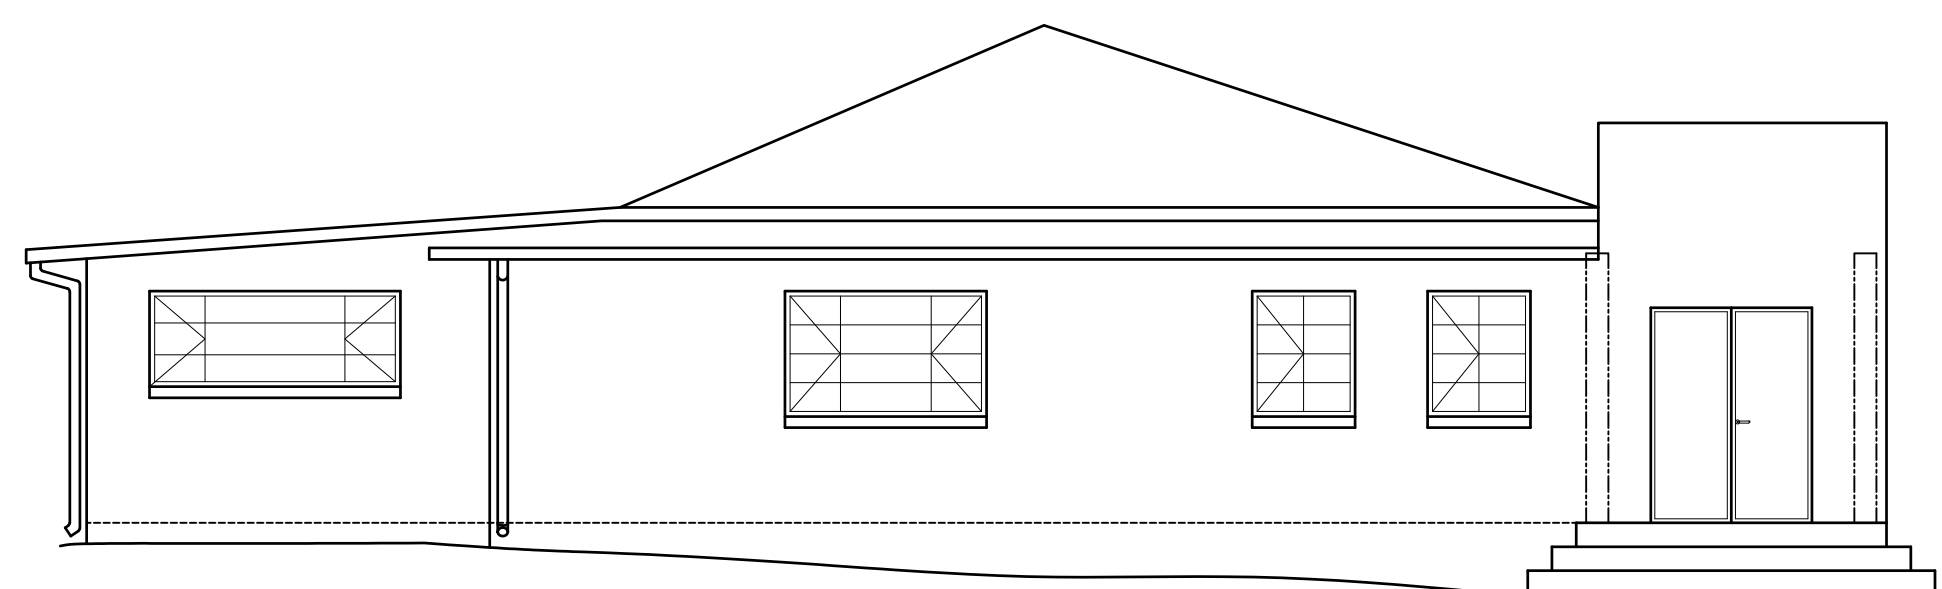

WEST ELEVATION

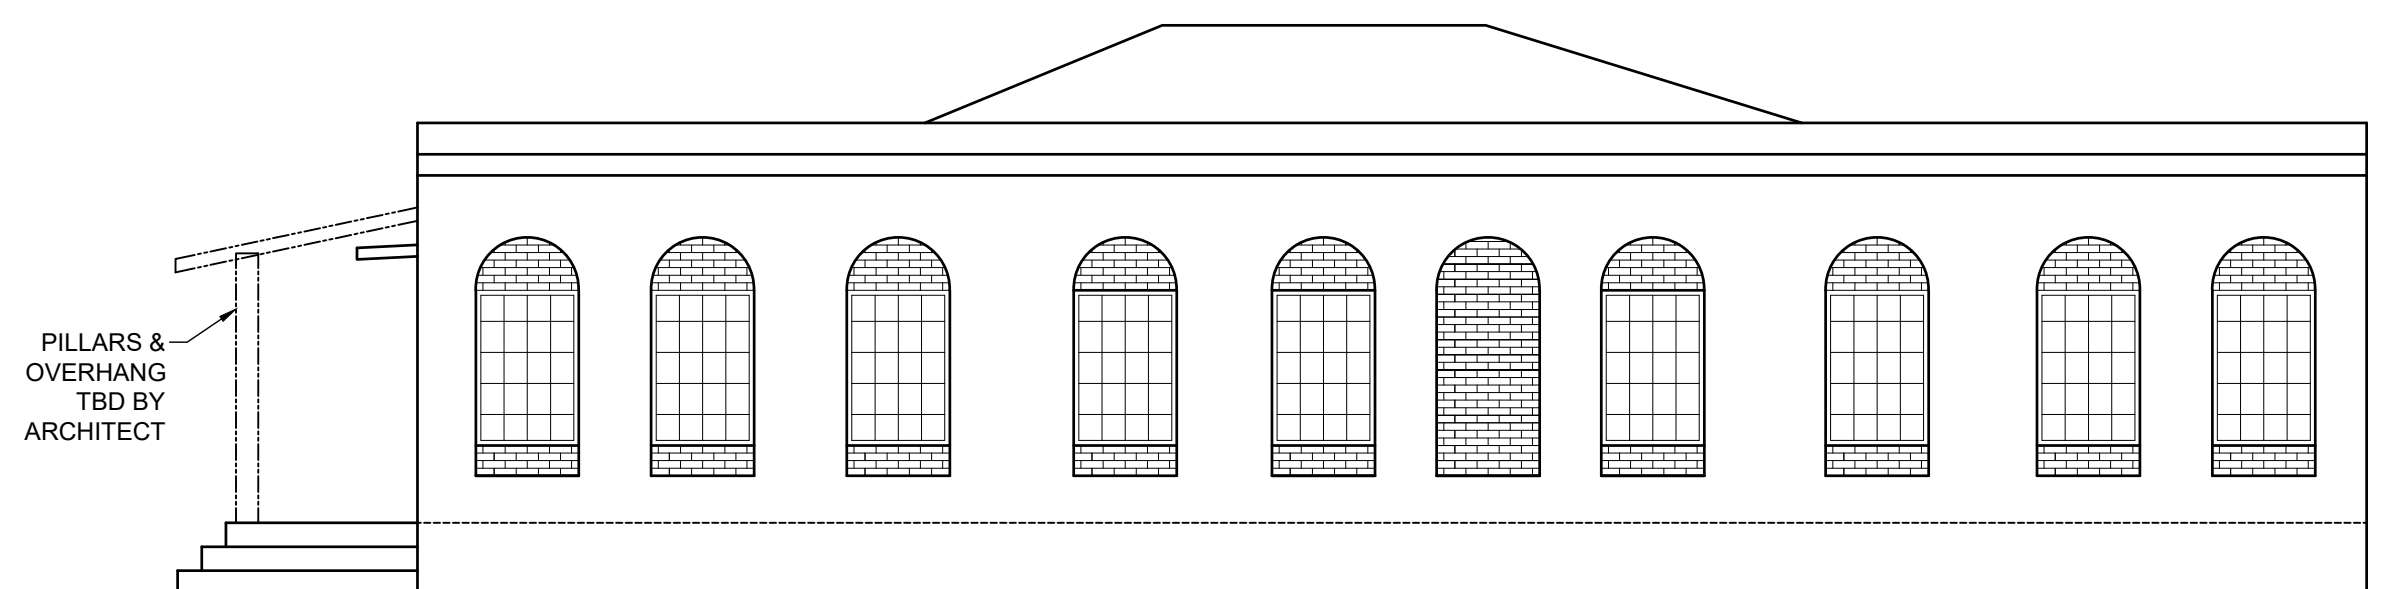

SOUTH ELEVATION

GENERAL NOTES:

This document is a conceptual design layout only and is not intended for construction or municipal submission. All dimensions and layouts must be verified and finalized by a SACAP-registered professional to ensure compliance with SANS 10400 and local building regulations.

TITLE:
CONCEPT DRAWING
PLAN, ELEVATIONS & SECTIONS

AREA:
HOUSE 260m²
GARAGE 57m²
COTTAGE 47m²

CLIENT:

FILE NAME: SNJD_SNJ 01_001-RENOVATE

DRAWN BY: STEPHEN NAPIER-JAMESON

REVISION: 01

DATE: 12.05.2015

SCALE PRINT FROM CAD: 1:75

DRAWING SHEET SIZE: A1

This drawing is the property of SNJ DRAUGHTING.
Copyright reserved.

SNJ DRAUGHTING
48A ALDRED STREET
ALBERTVILLE
JOHANNESBURG, 2195
SOUTH AFRICA
MAIL: connect@snjdraught.co.za
WEB: www.snjdraught.co.za
CELL: +27 (71) 610 7936

