


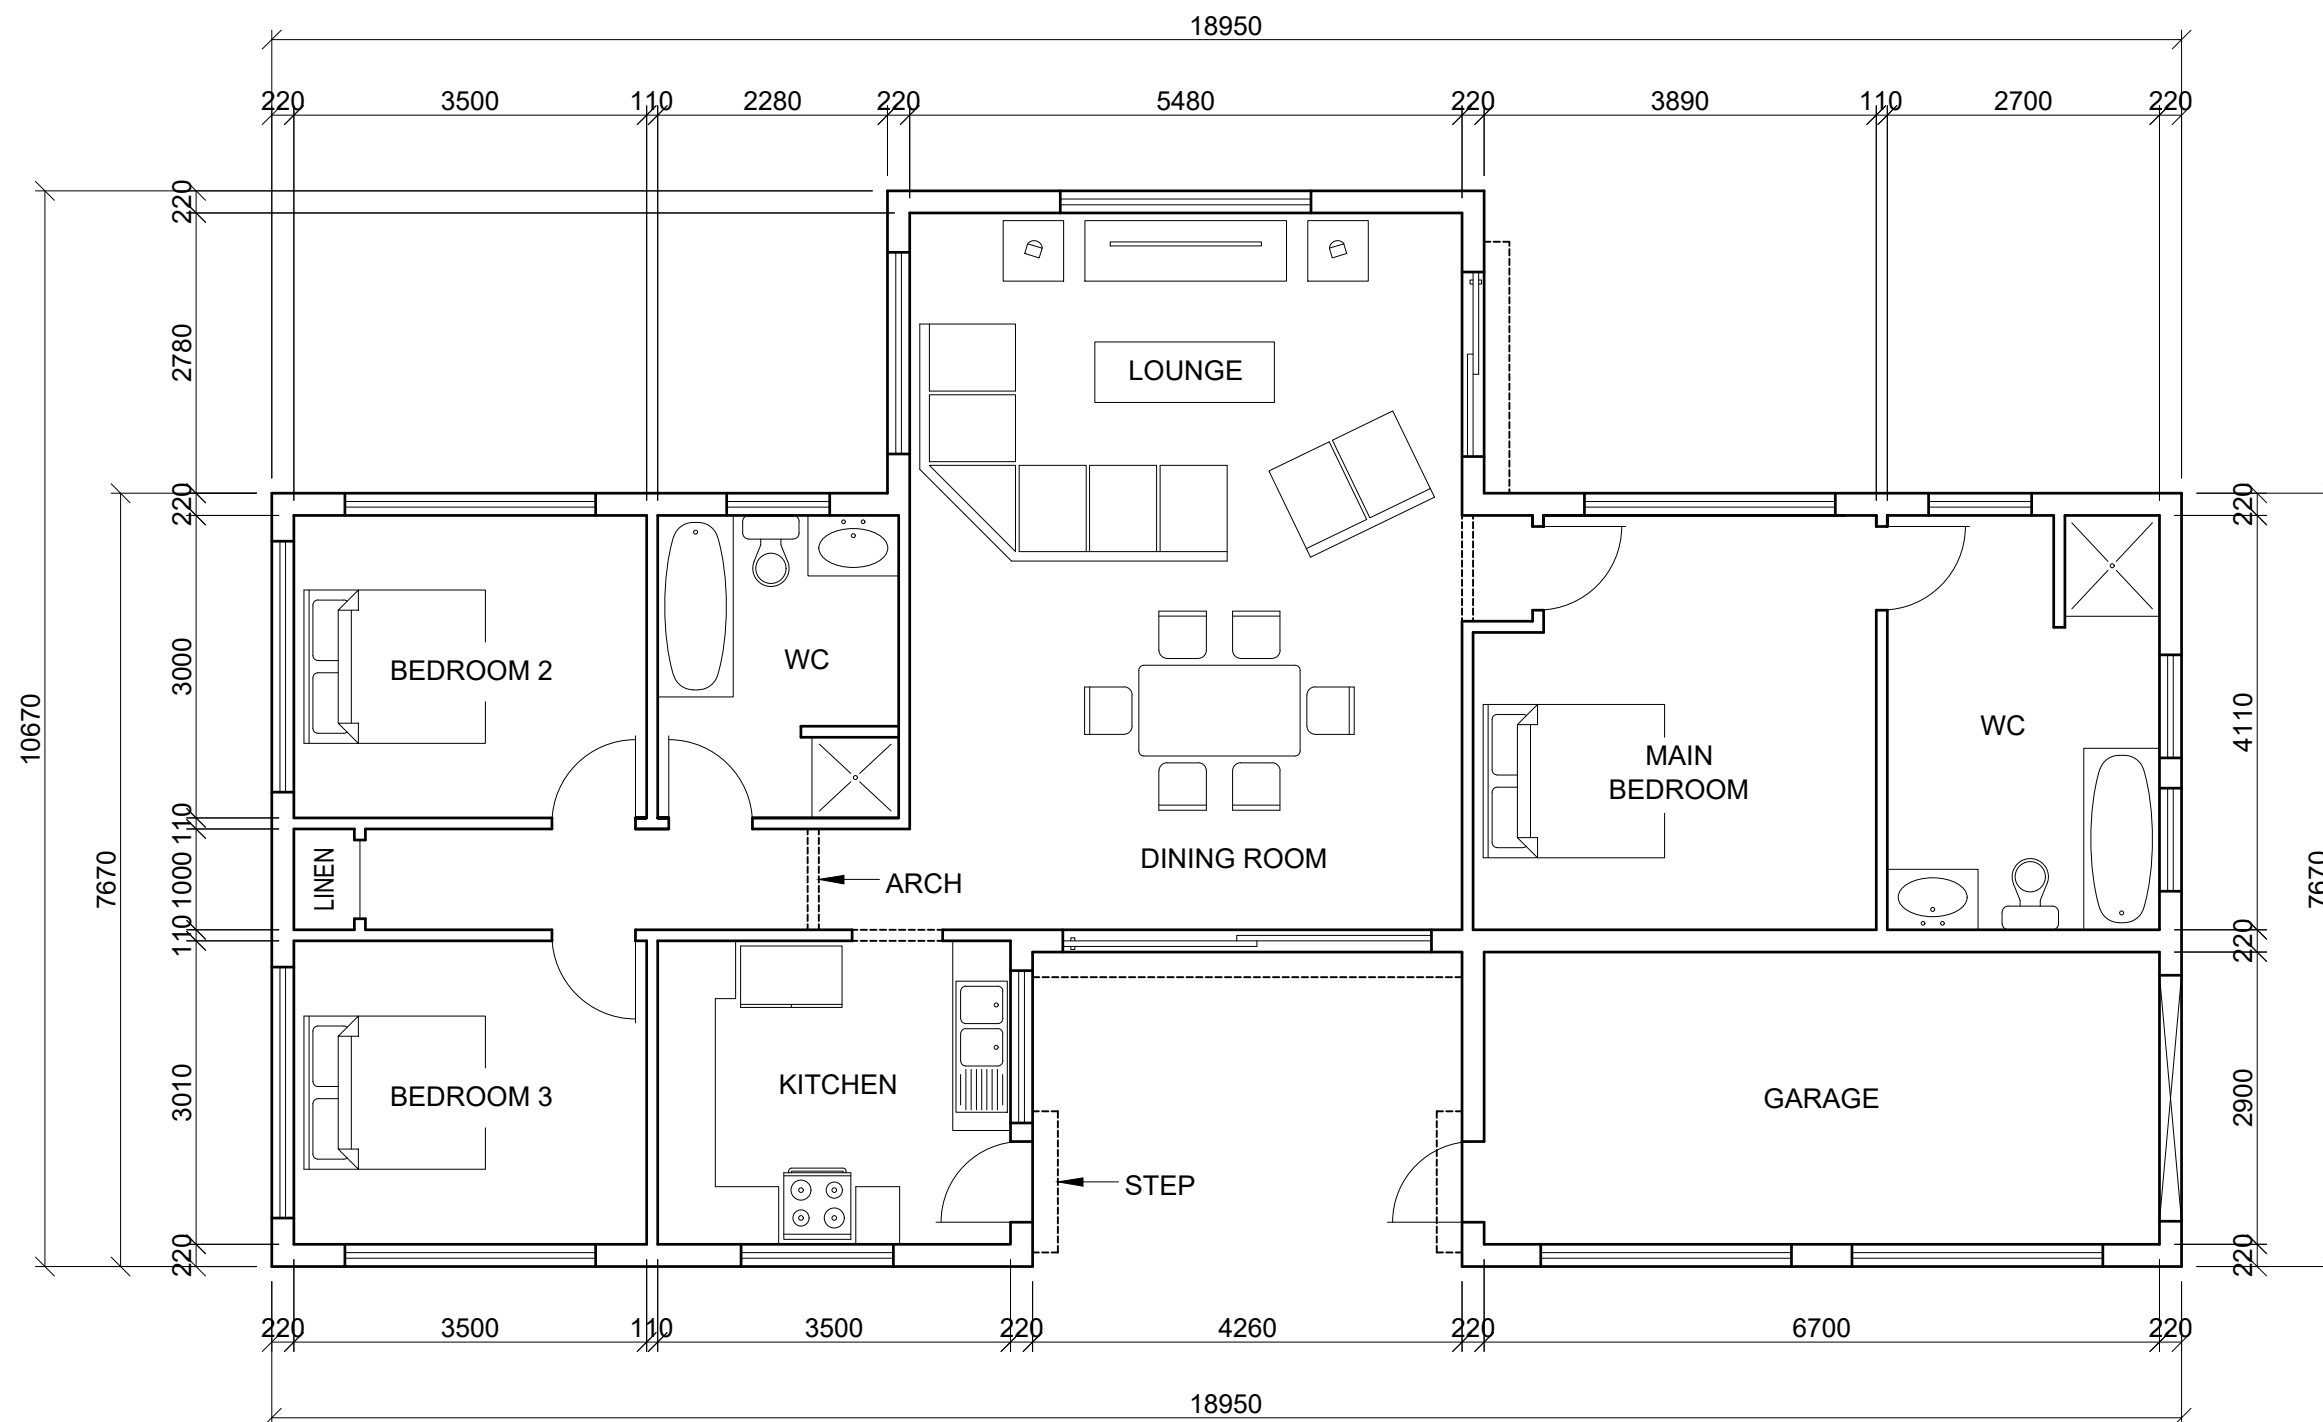

SQUARE PLAN
HOUSE AREA 115m²
SINGLE GARAGE AREA 19m²
TOTAL AREA 134m²

GENERAL NOTE:
This document is a conceptual design layout only and is not intended for construction or municipal submission. All dimensions and layouts must be verified and finalized by a SACAP-registered professional to ensure compliance with SANS 10400 and local building regulations.

REVISION:	REV	DATE	DESCRIPTION	DRAWN	CHK'D	DRAWN BY: STEPHEN NAPIER-JAMESON		CLIENT NAME: STEPHEN NAPIER-JAMESON			SNJ DRAUGHTING 48A ALDRED STREET ALBERTVILLE, JHB SOUTH AFRICA connect@snjdraught.co.za www.snjdraught.co.za +27 (71) 610 7936	
	01	21.06.2020	INITIAL CONCEPT	SNJ	SNJ	SCALE PRINTED FROM CAD: 1:75		DRAWING No.: SNJD_SNJ 07_001-SKETCH				
						DRAWING SHEET SIZE: A3		DOCUMENT TITLE:				
						This drawing is the property of SNJ DRAUGHTING. Copyright reserved.		RESIDENTIAL HOME PLAN VIEW				
							DATE 21.06.2020					
							REV 01					
								PAGE 1 OF 1				